



PROFIL-1: OS_0
MERILO 1:500/50

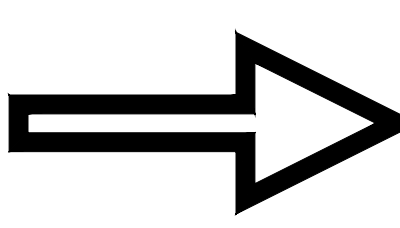

- LK_1
- LK_2
- LK_3
- LRO_1
- LRO_2
- LRO_3
- LRO_4
- LRO_17
- LRO_18

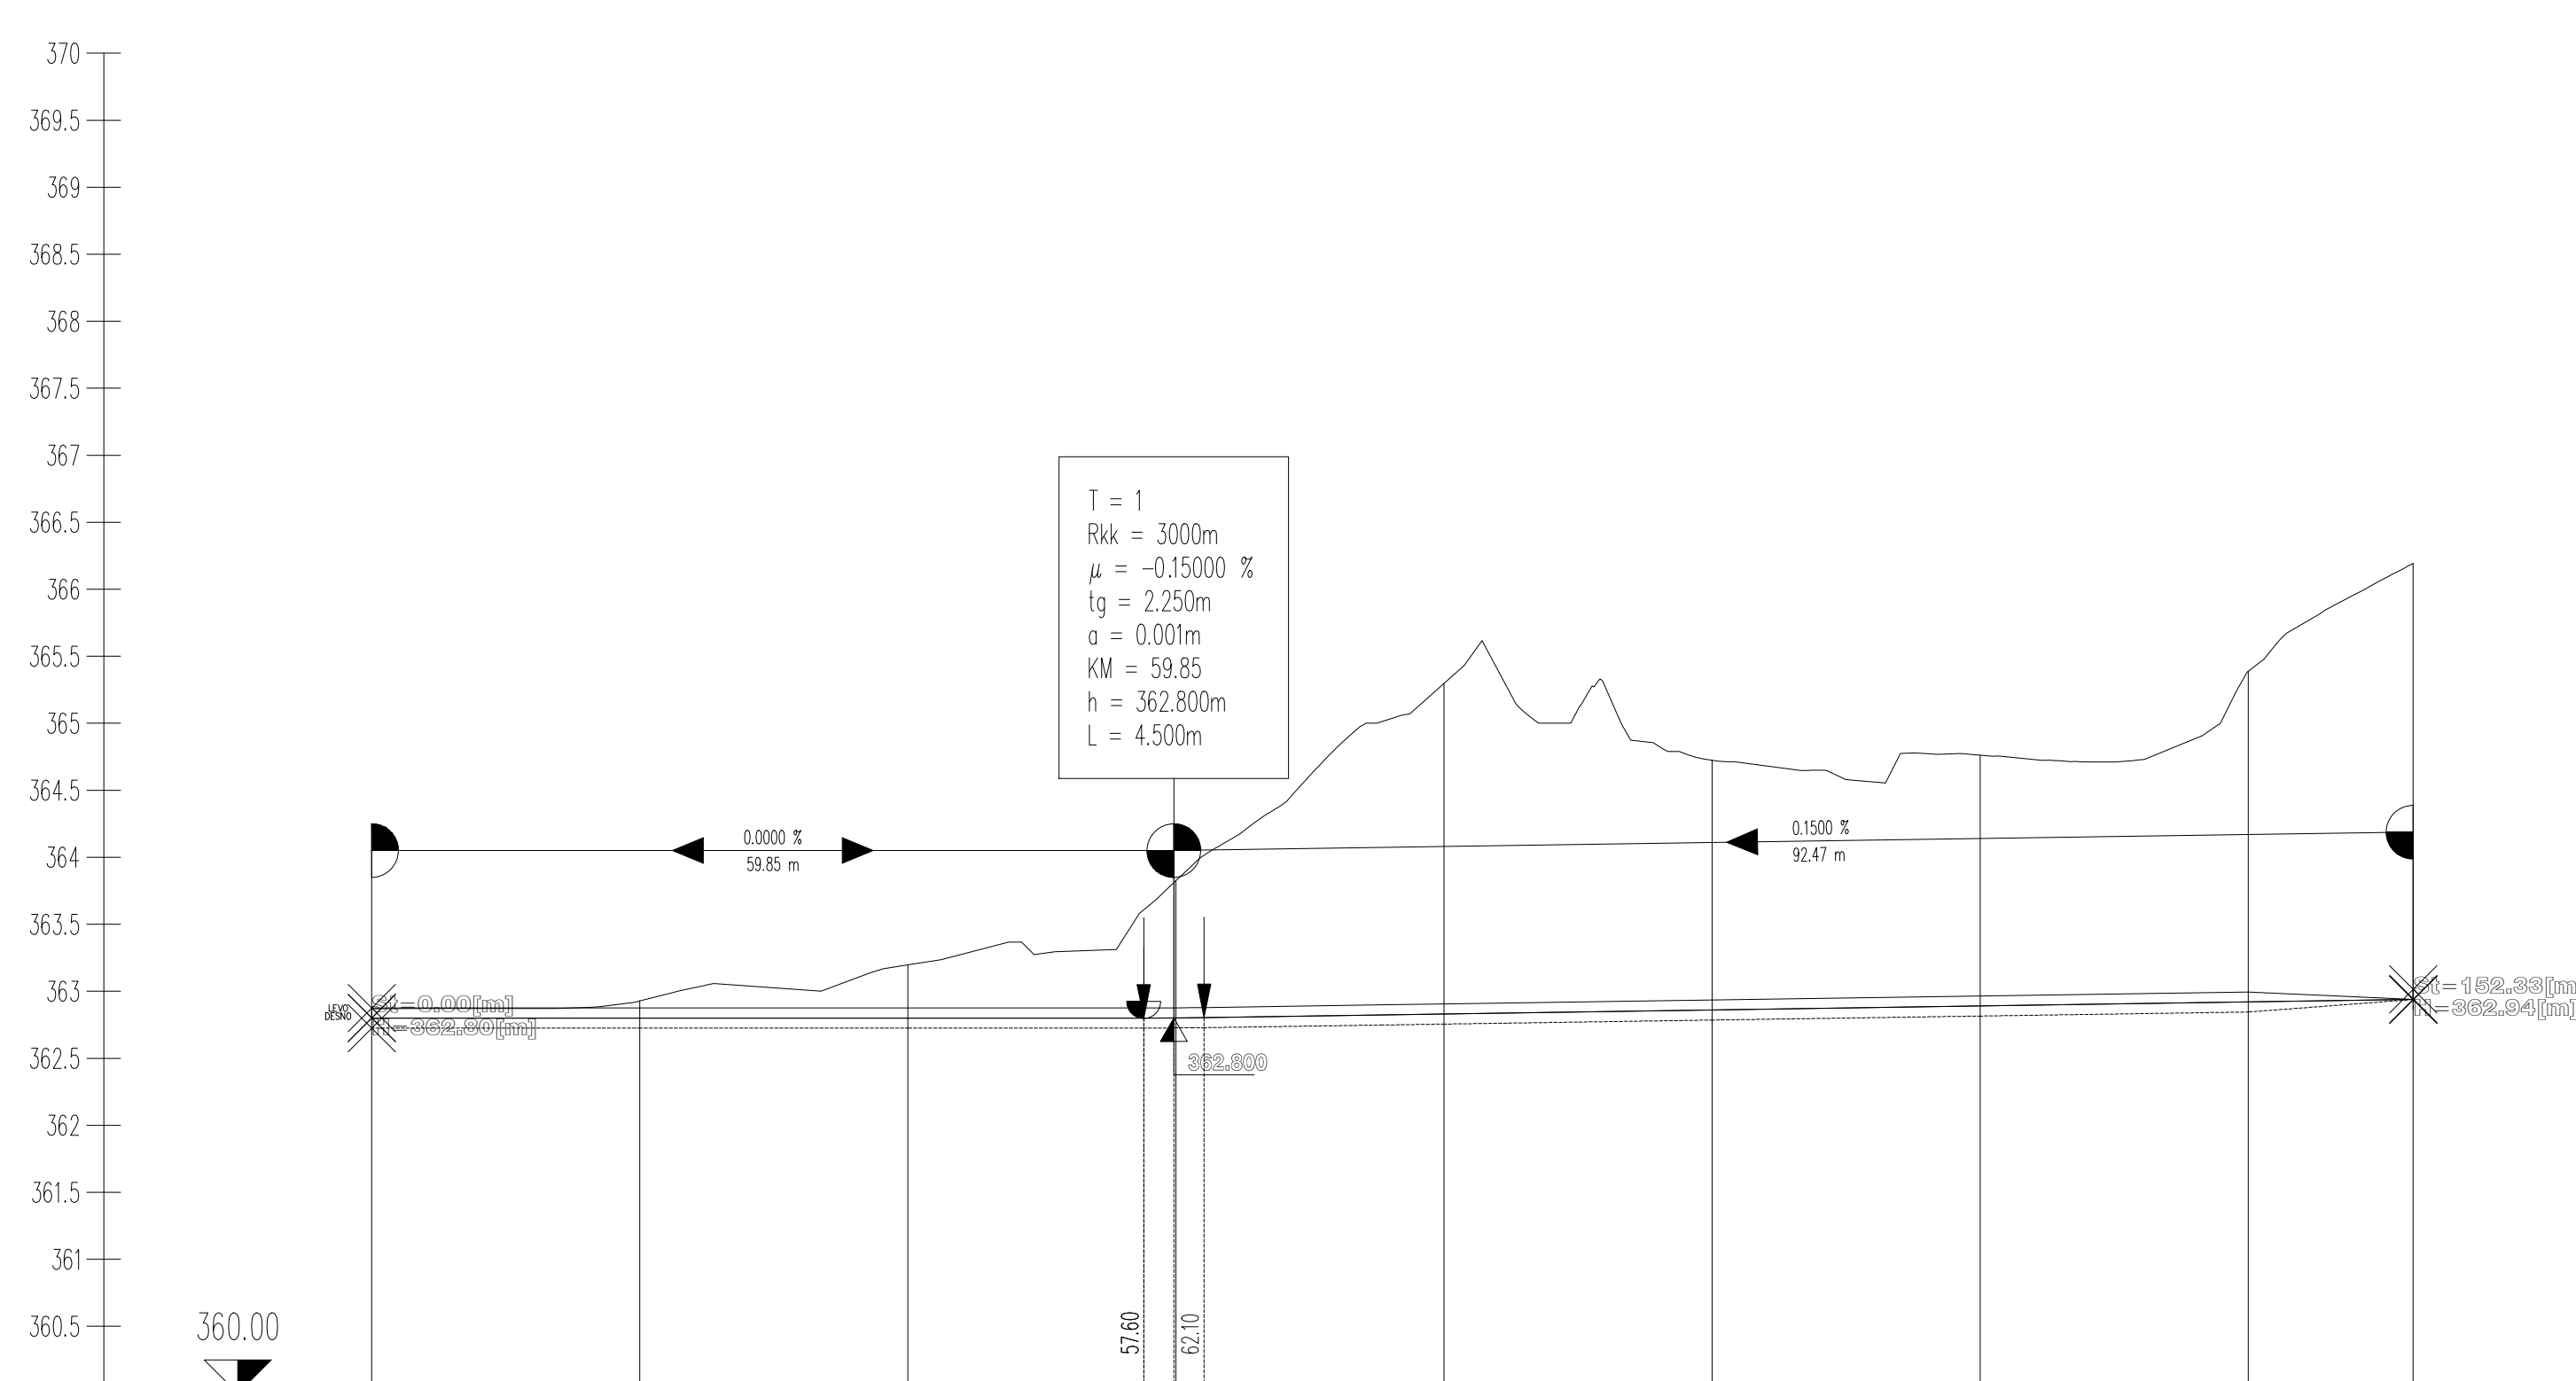


VRTEC KAMNITNIK
VZDOLŽNI PREKREZ CESTE

± 0.00=363.20 m n.v.

MODULAR projekt d.o.o. gradivo narejeno ES, 1000 Ljubljana
 VEŠEVAJSKI INŽENIRSKI URAD

modular